


# Coles Street (10th to 12th)

## Alternative 1

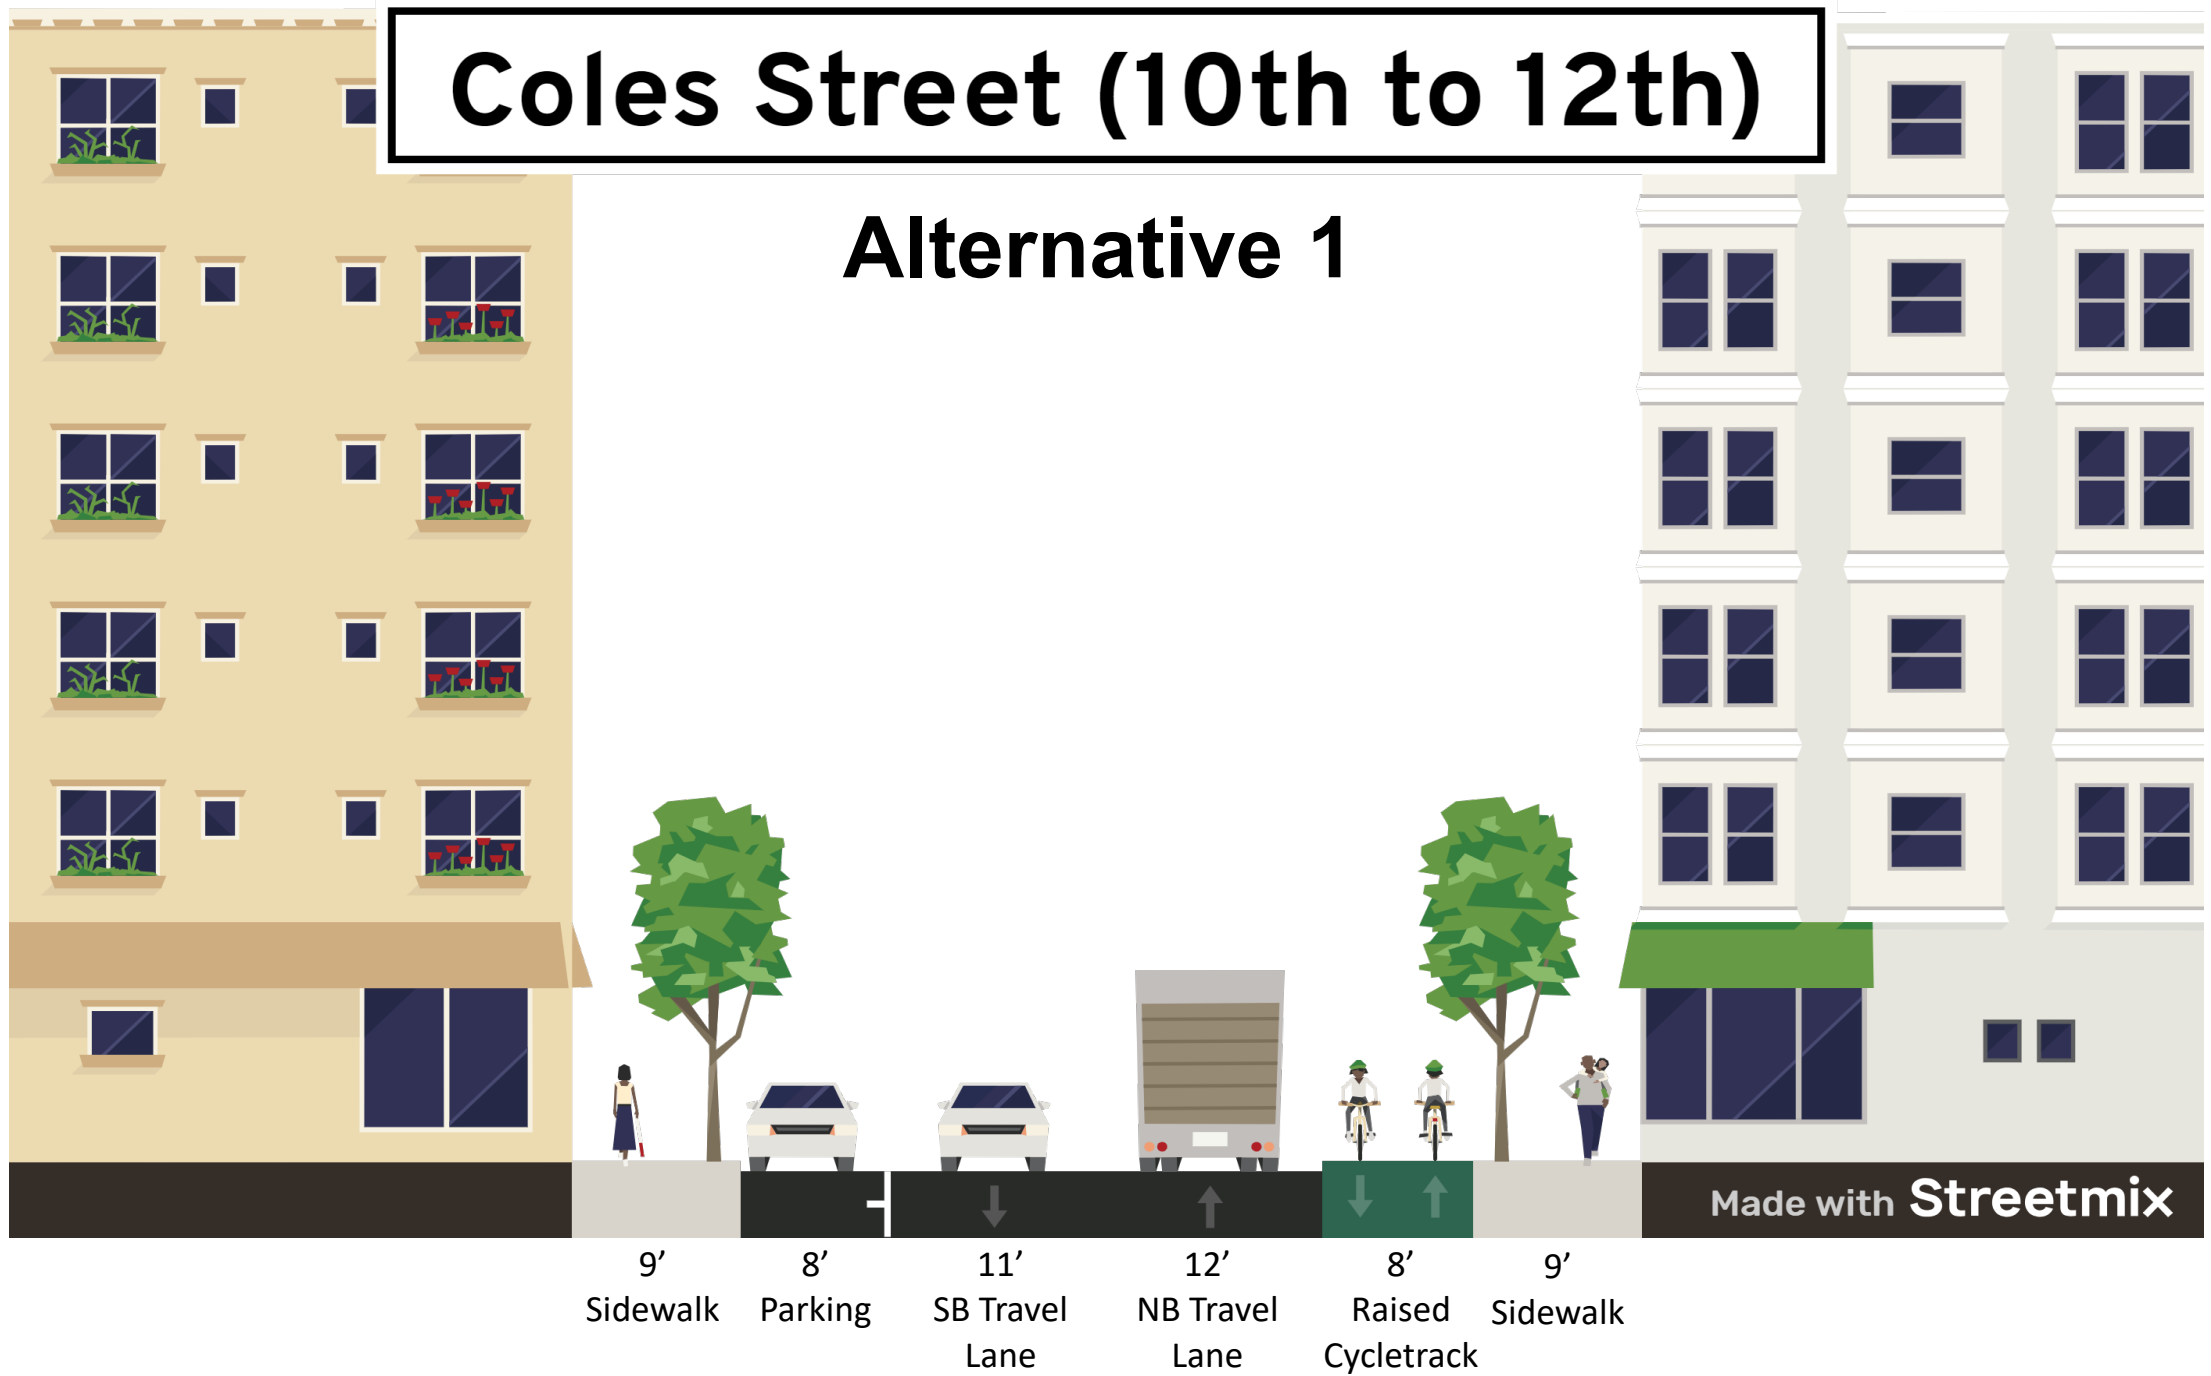

# Coles Street (10th to 12th)


## Alternative 2



# Coles Street (12th to Marginal Rd)

## Alternative 1


Turnpike Extension & Rt 139

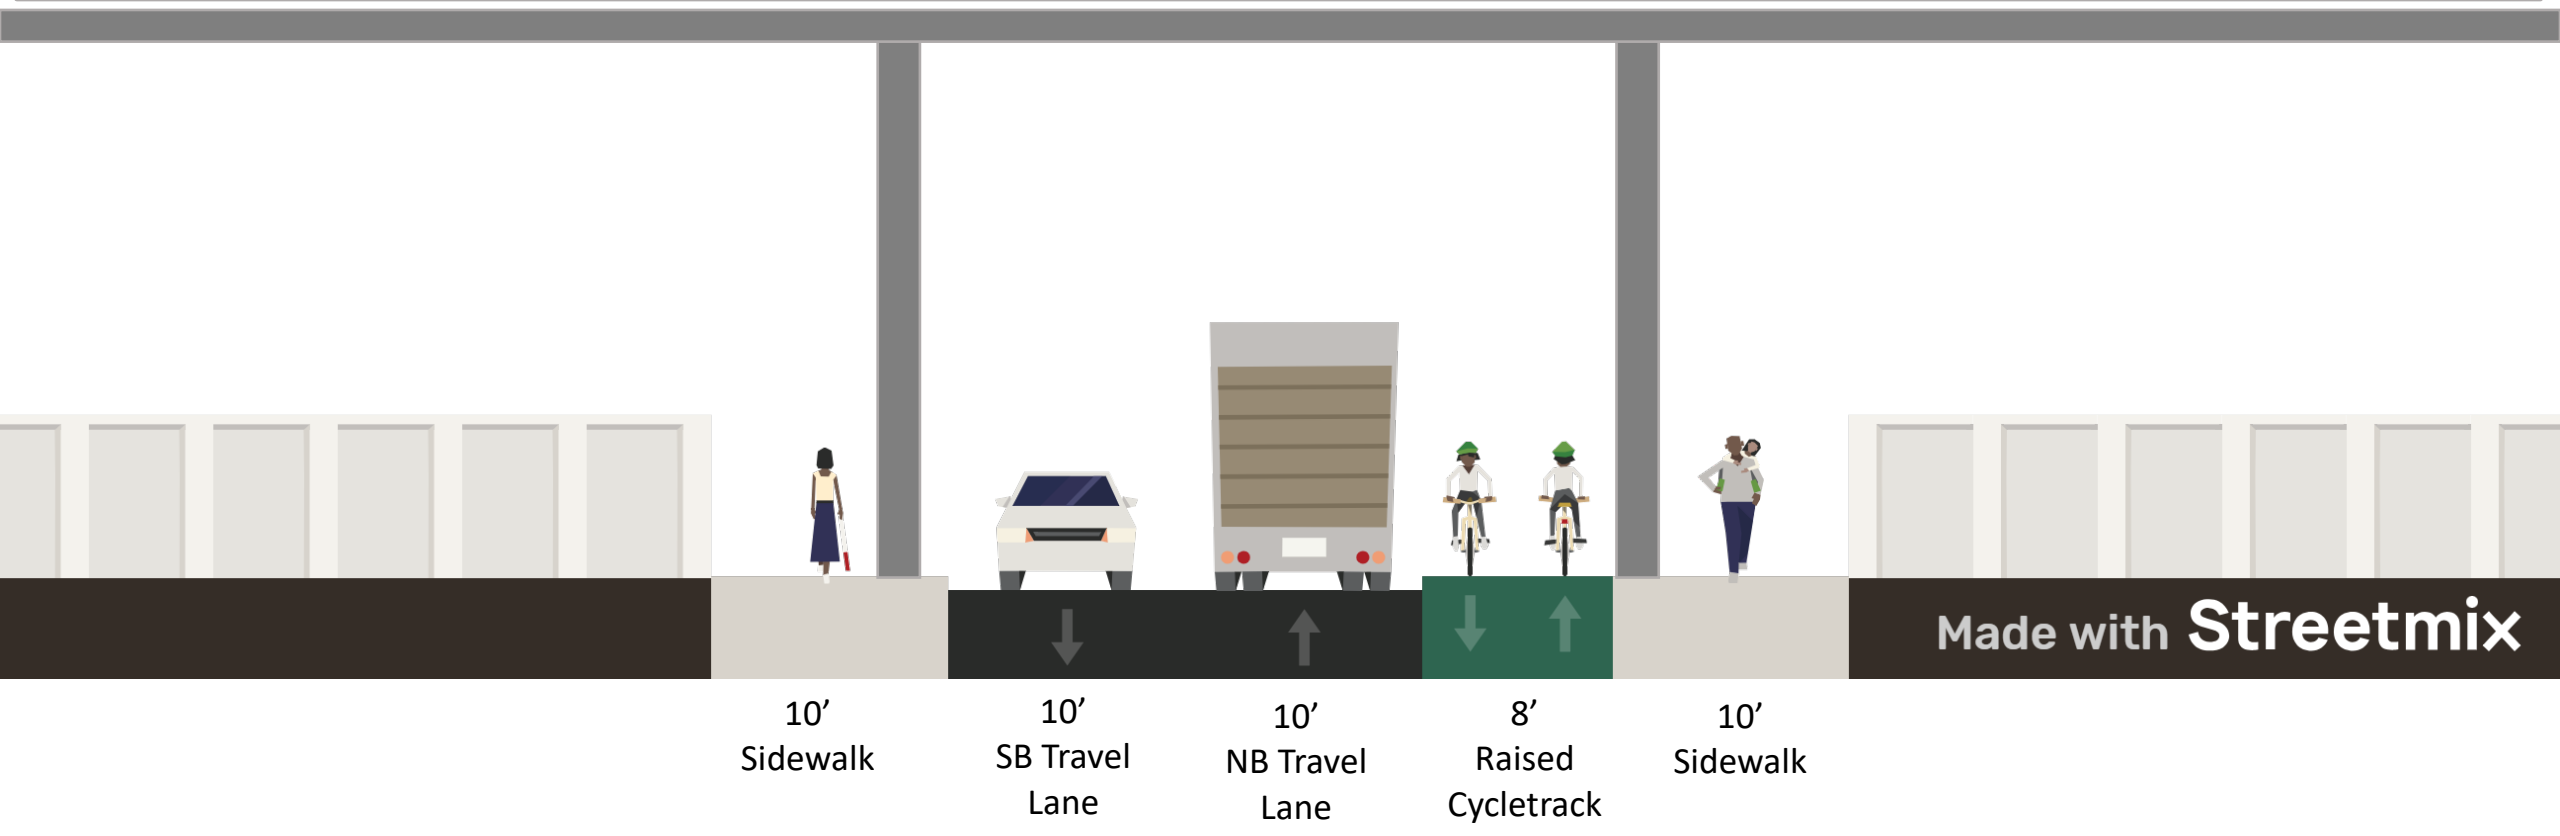

# Coles Street (12th to Marginal Rd)


## Alternative 2 (no change)

Turnpike Extension & Rt 139

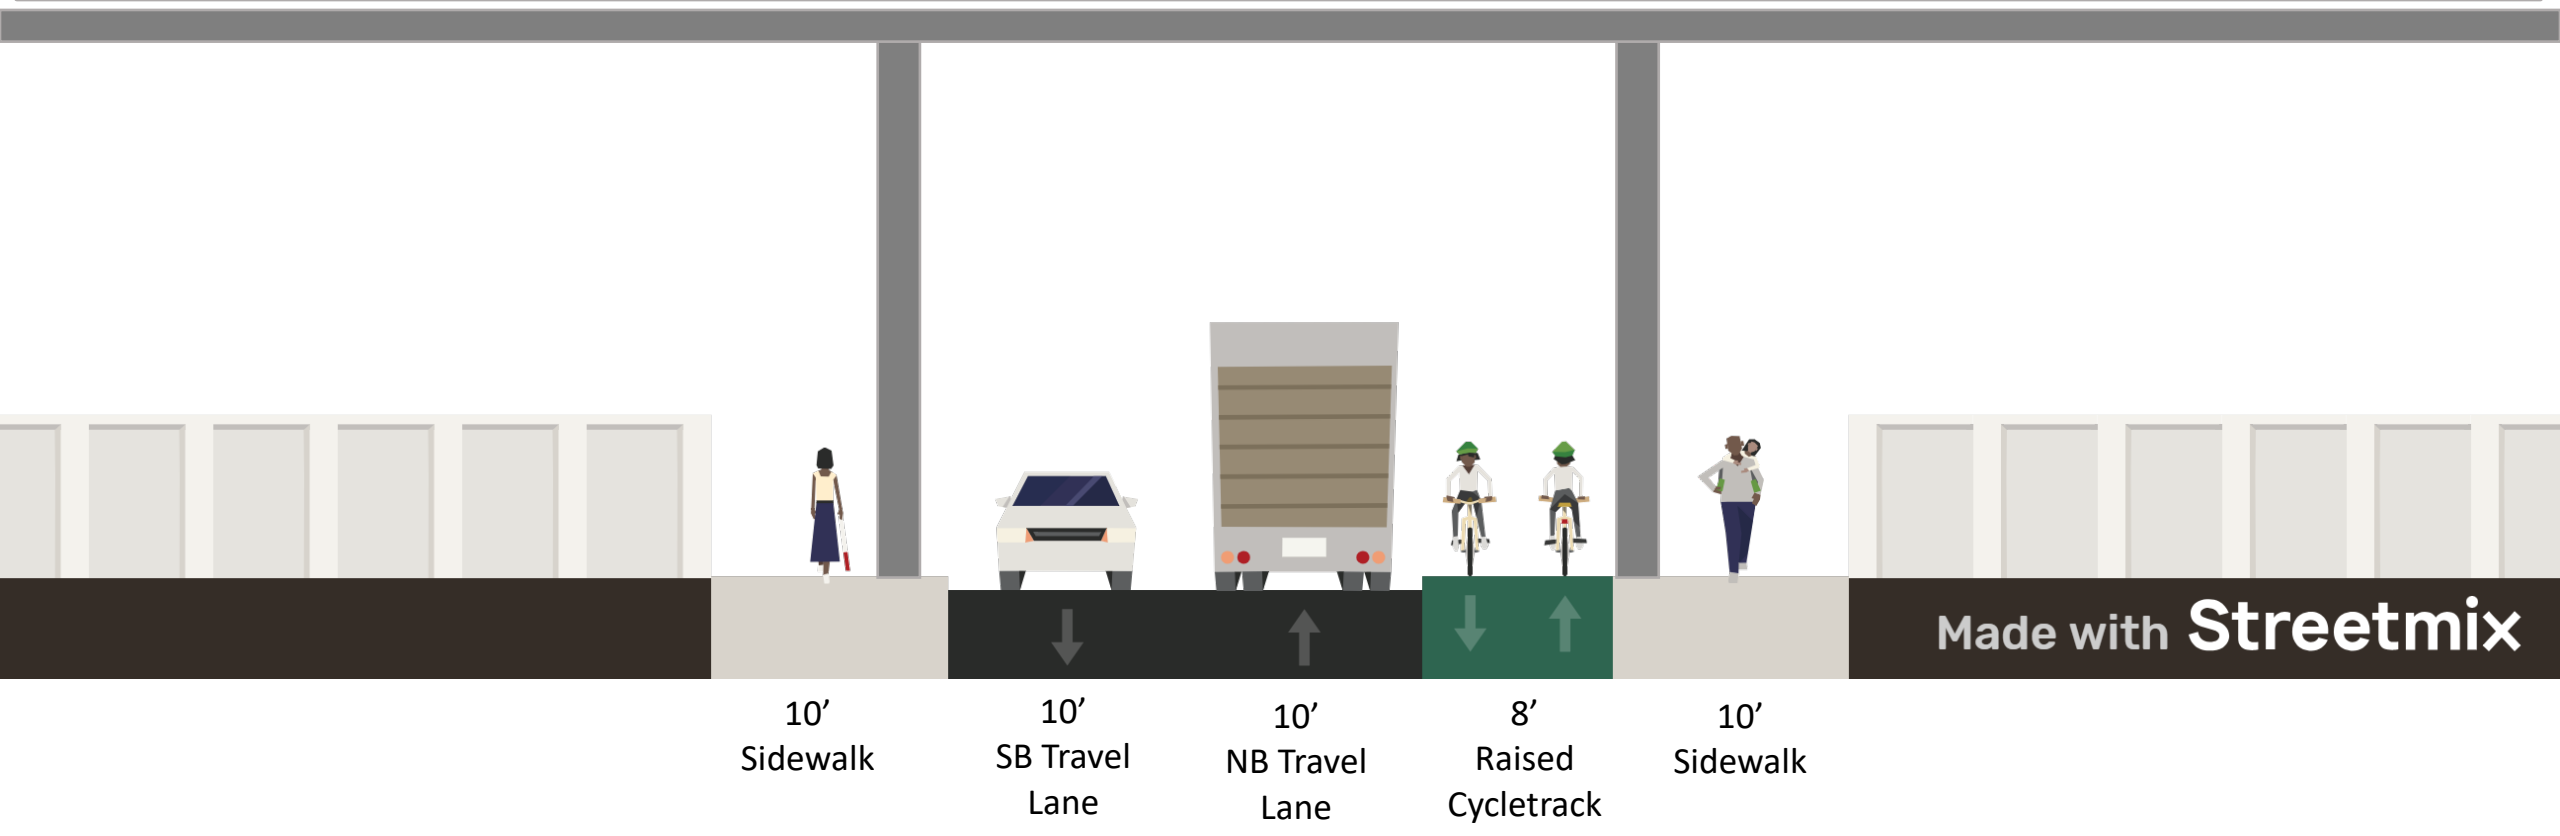


# Coles Street (Marginal Rd to 13th St)

## Alternative 1

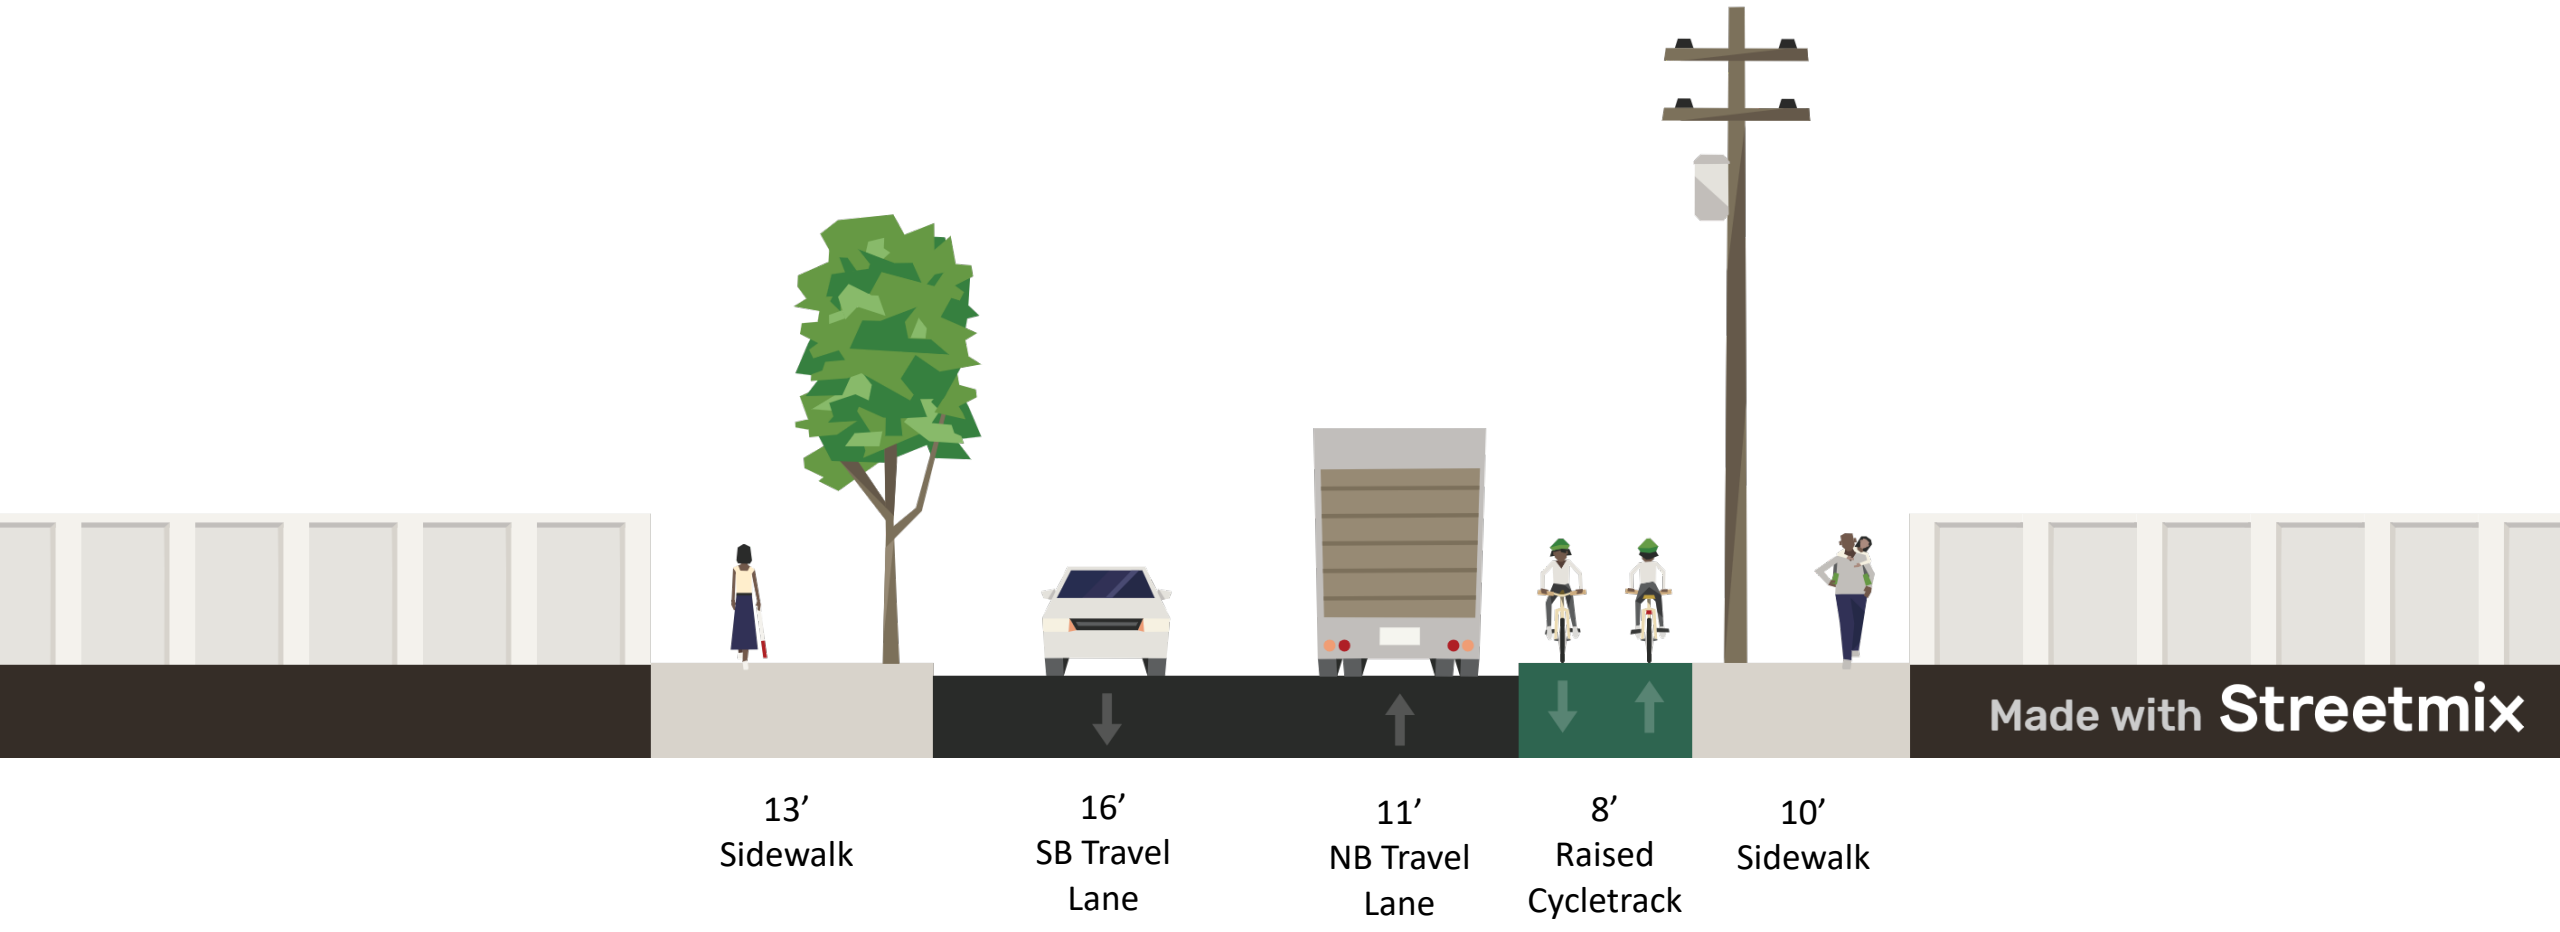

# Coles Street (Marginal Rd to 13th St)


## Alternative 2

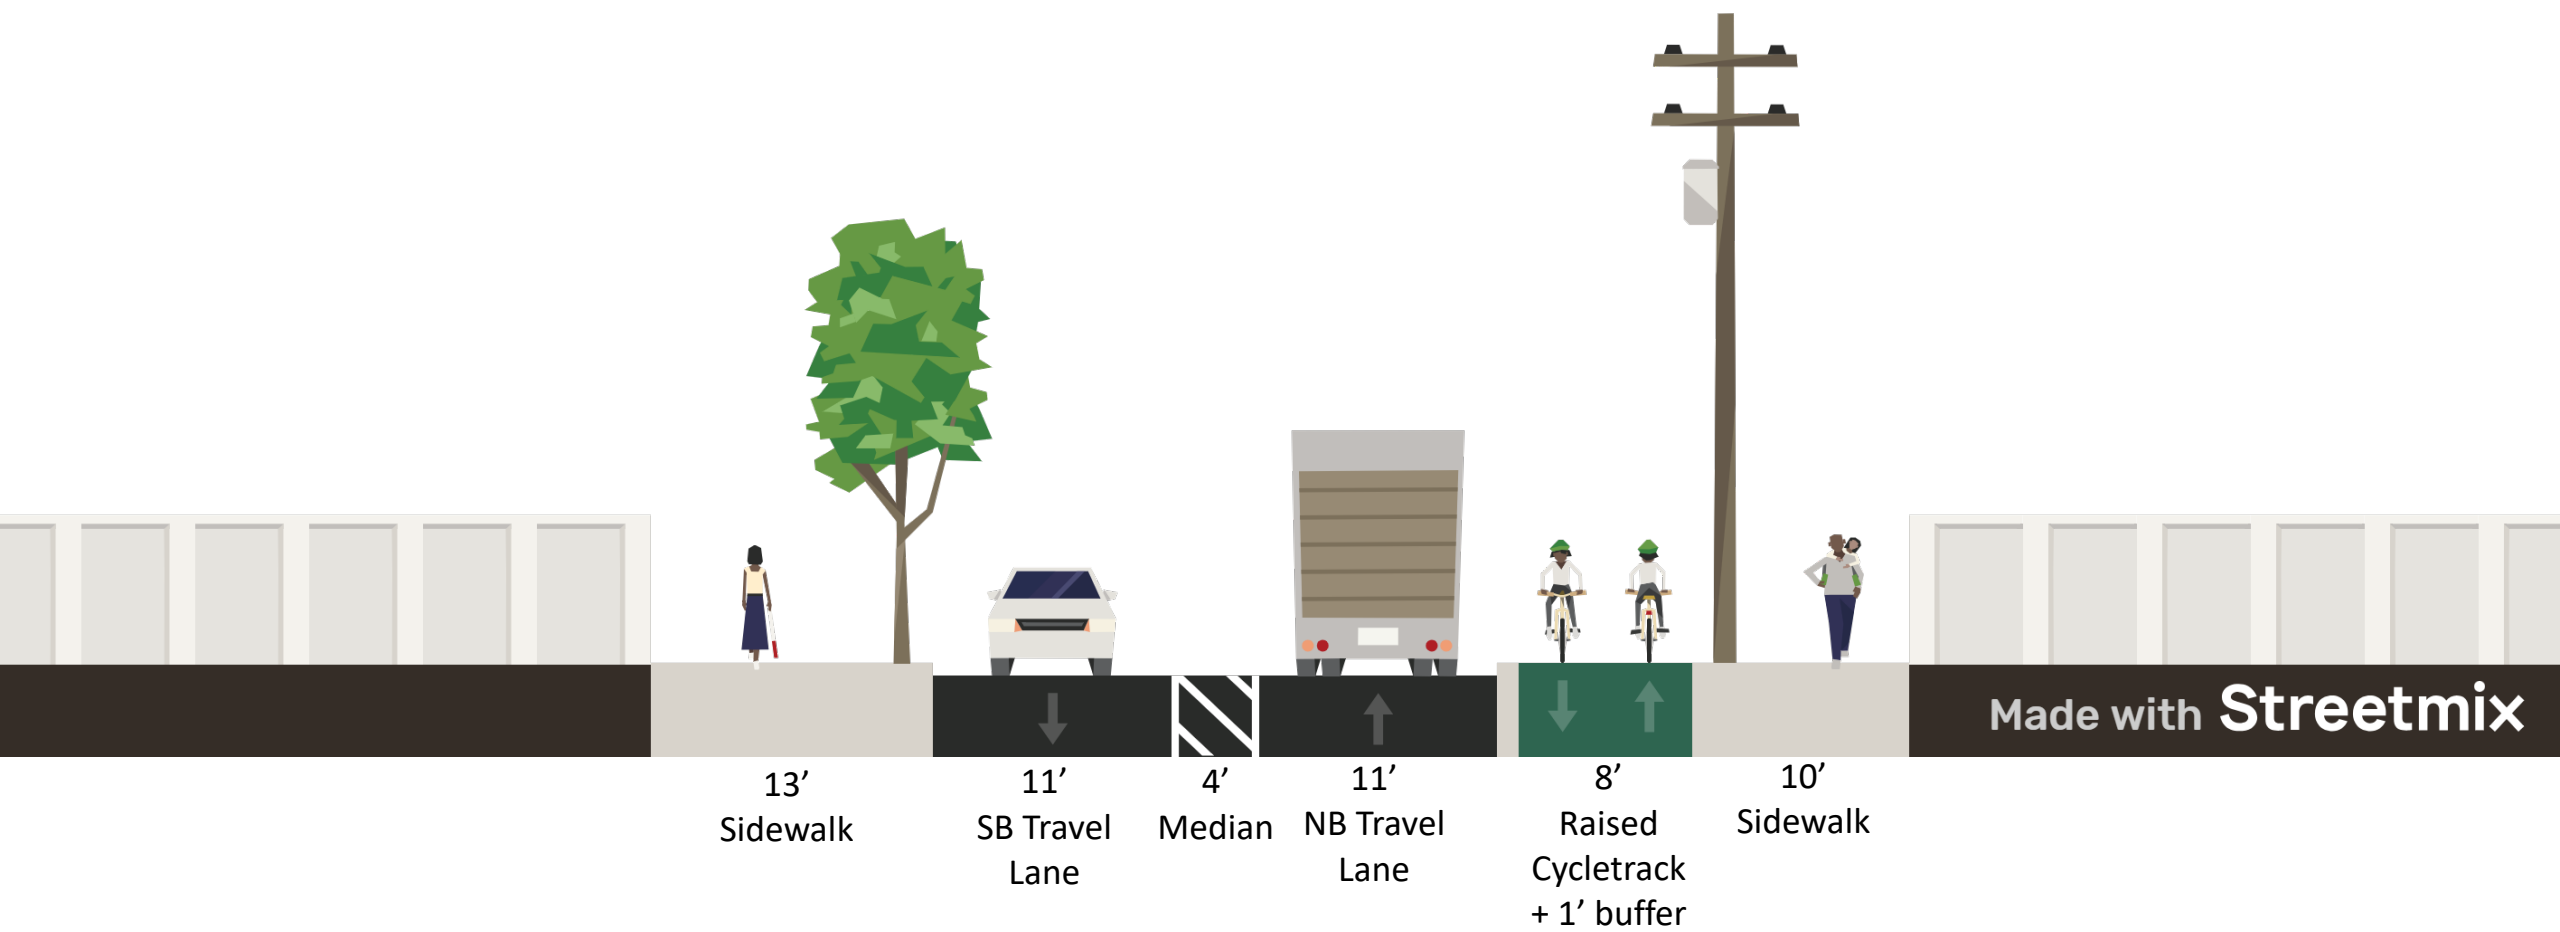

# Coles Street (13th to 14th)

## Alternative 1

Turnpike Extension & Rt 139

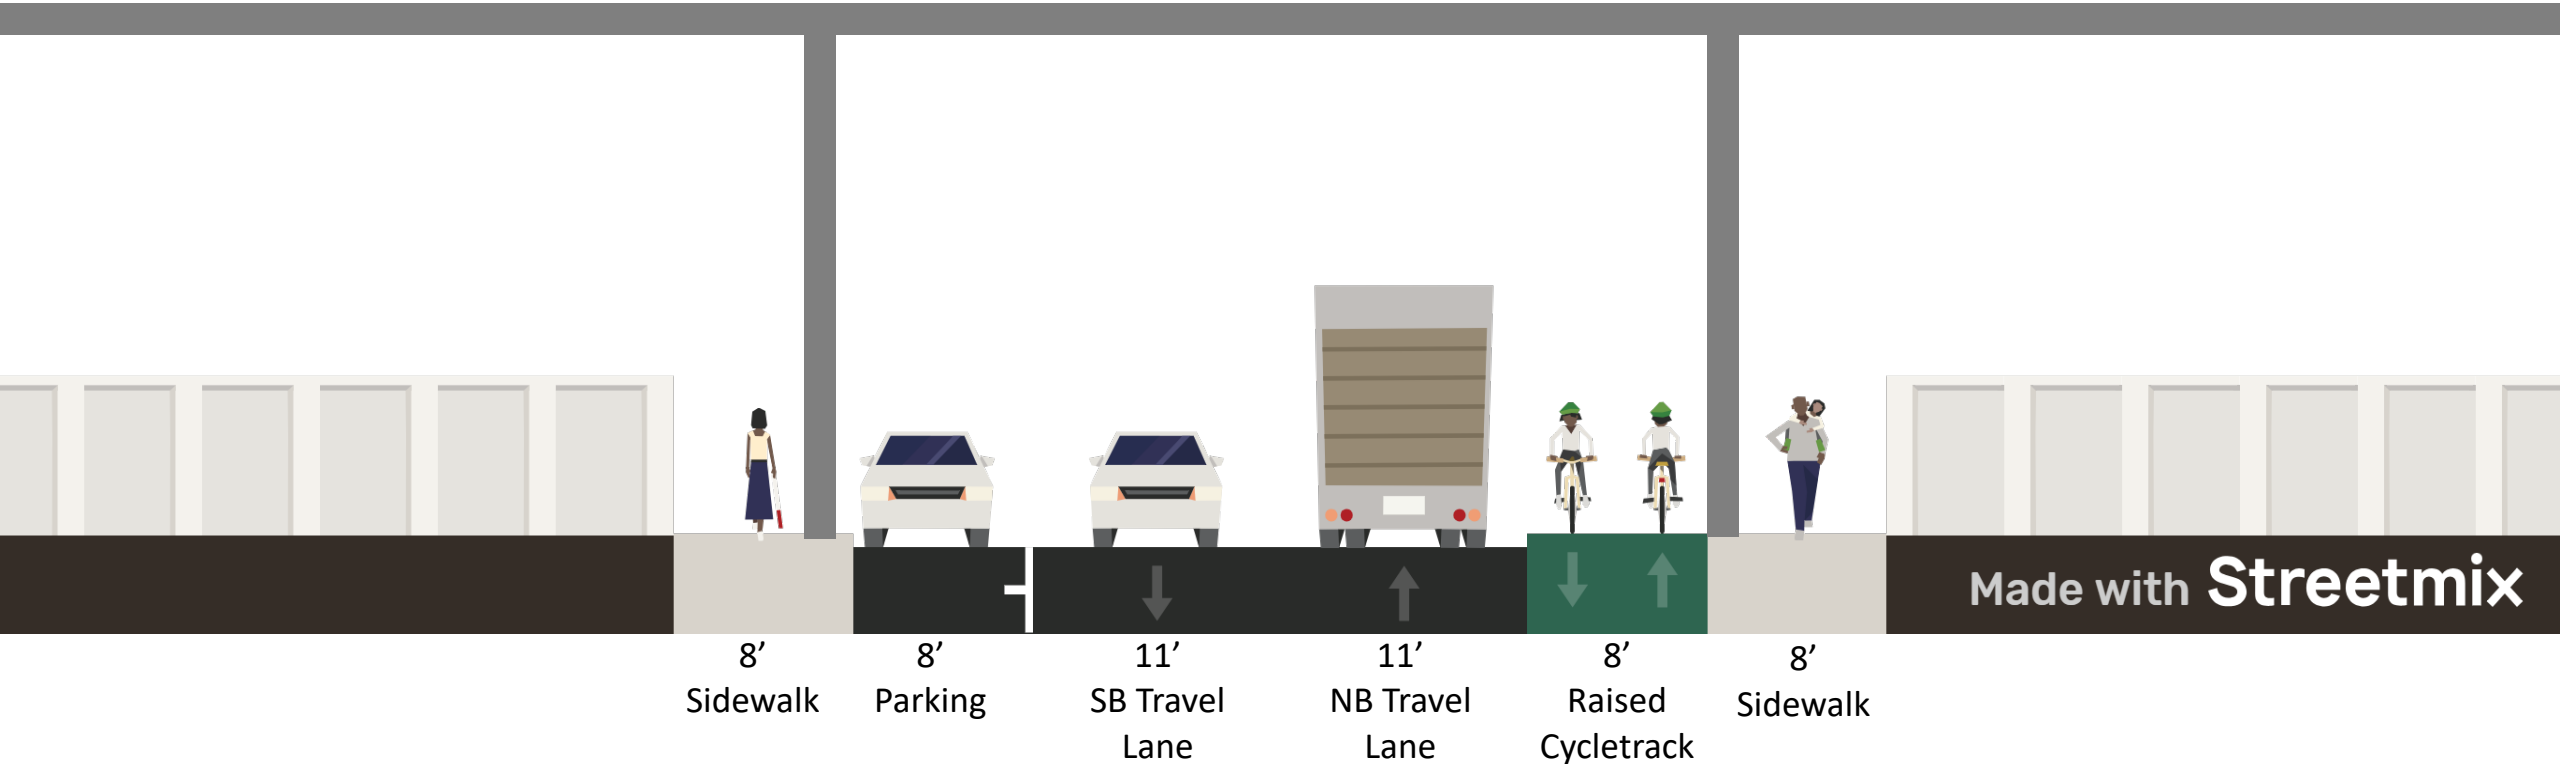

# Coles Street (13th to 14th)

## Alternative 2

Turnpike Extension & Rt 139

